


DO NOT SCALE

DRAWING IS FOR ILLUSTRATIVE PURPOSES ONLY. INTERNAL AND EXTERNAL SPECIFICATIONS ARE TO BE CONFIRMED AFTER SIGNOFF AND CONSULTATION MEETINGS. ANY LABELS OR ANNOTATIONS ON THE DRAWING SHOULD NOT BE ASSUMED TO BE INCLUDED WITH THE SPECIFICATION.

ANTHRACITE/WHITE WINDOWS

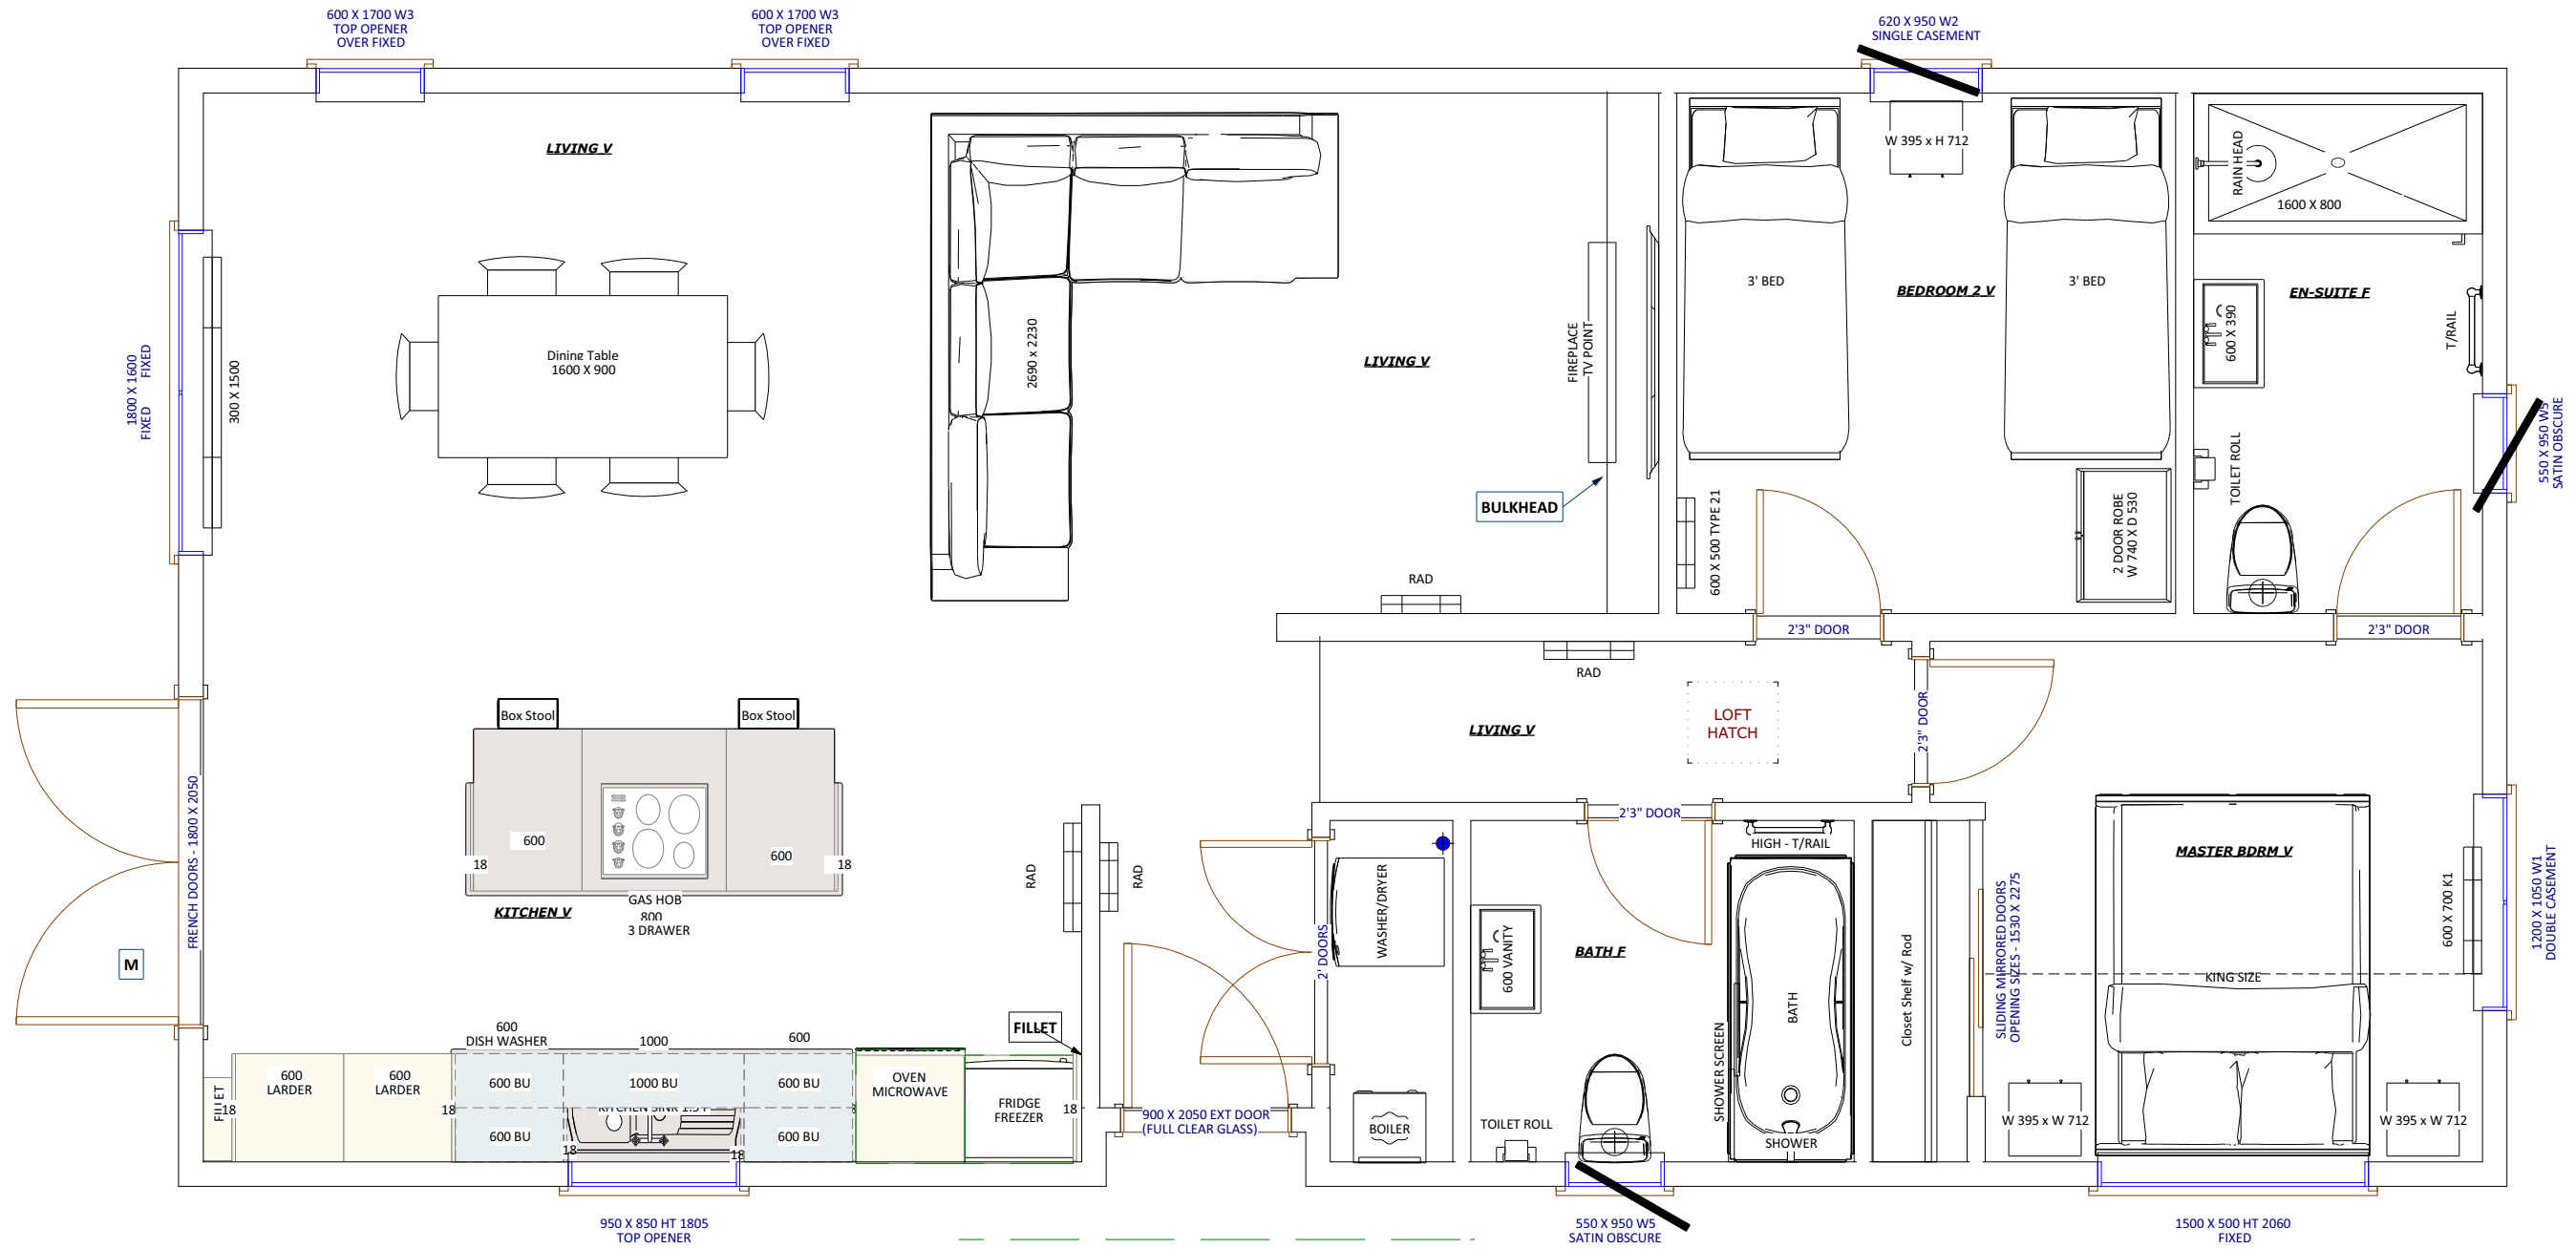

PRESENTATION

PAGE #: 1

SIGNOFF:

 DATE:.....

NOTES:

Model:
 Unit size: 42' X 20'
 Approval: NO
 Scale: 1:40 @ ISO:A3

Drawn by: IL
 Revision no: R1
 ID no: 21LR0139
 Date: 20/04/2021

(c) This document and its contents are property of Lakeland Leisure Homes Ltd. Any unauthorised publishing, replication or copying will result in prosecution.

